



**NOTE:**

1. ALL FIRST FLOOR CEILING'S TO BE 10FT AND SECOND FLOOR CEILING'S TO BE 9FT U.N.O.
2. SEE ELEVATIONS FOR ADDITIONAL WINDOW SIZES AND LOCATIONS

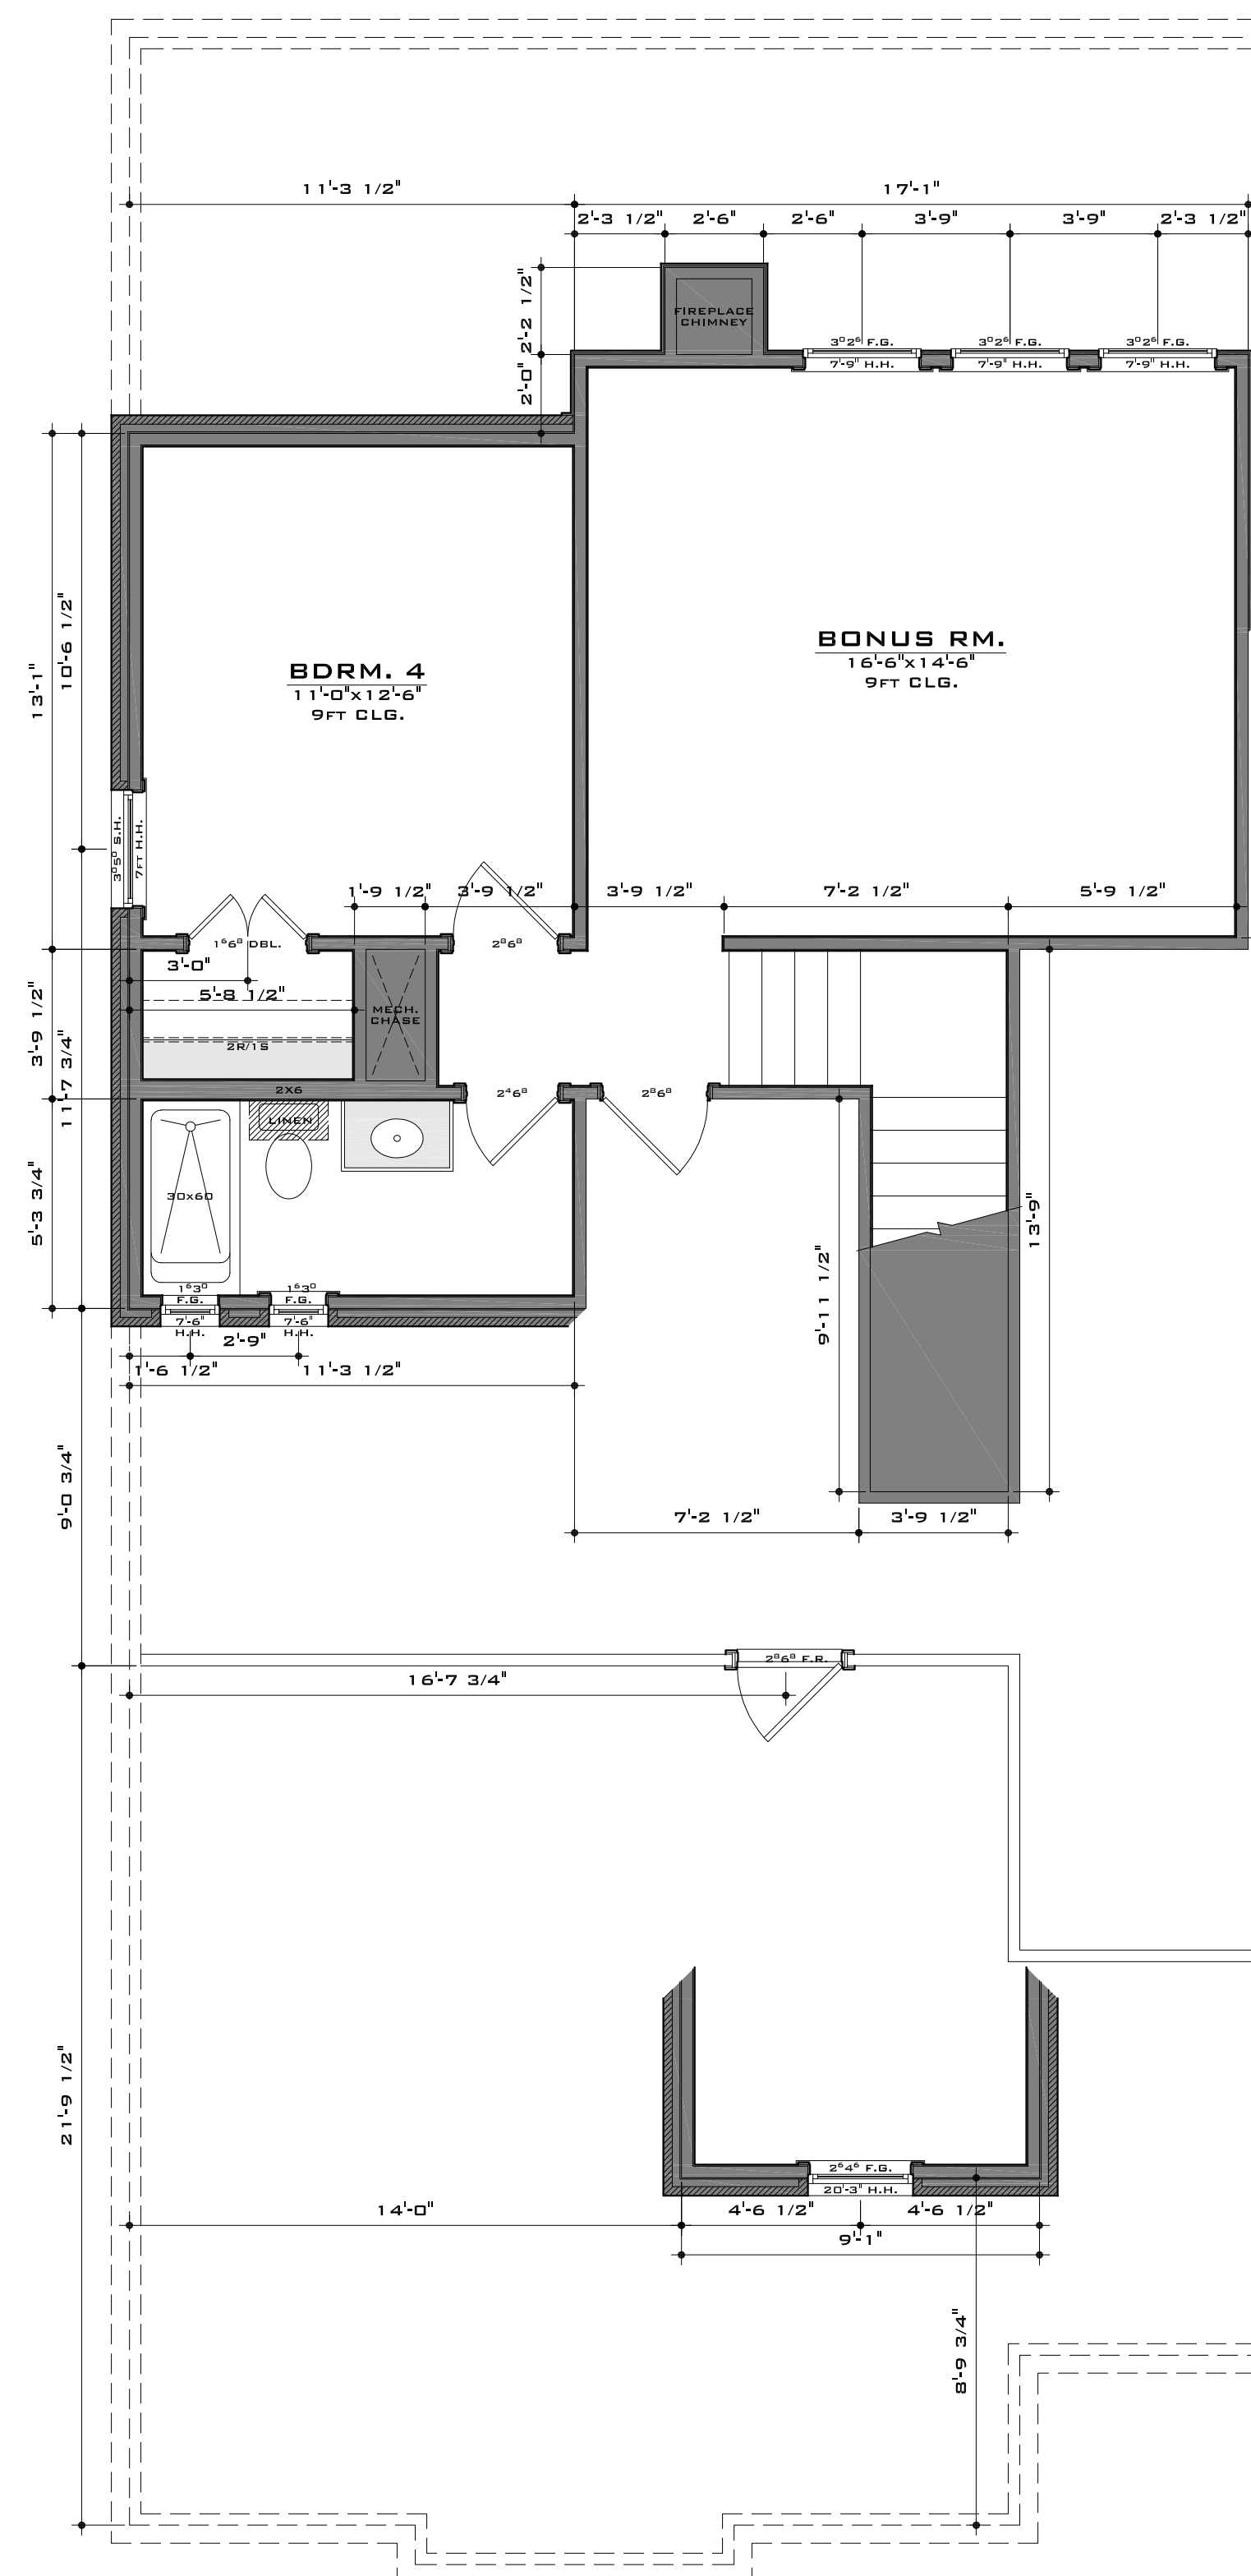

**PROJECT:**  
**12022 KENAI CIRCLE**  
TANGLEWOOD WOODWAY, TX

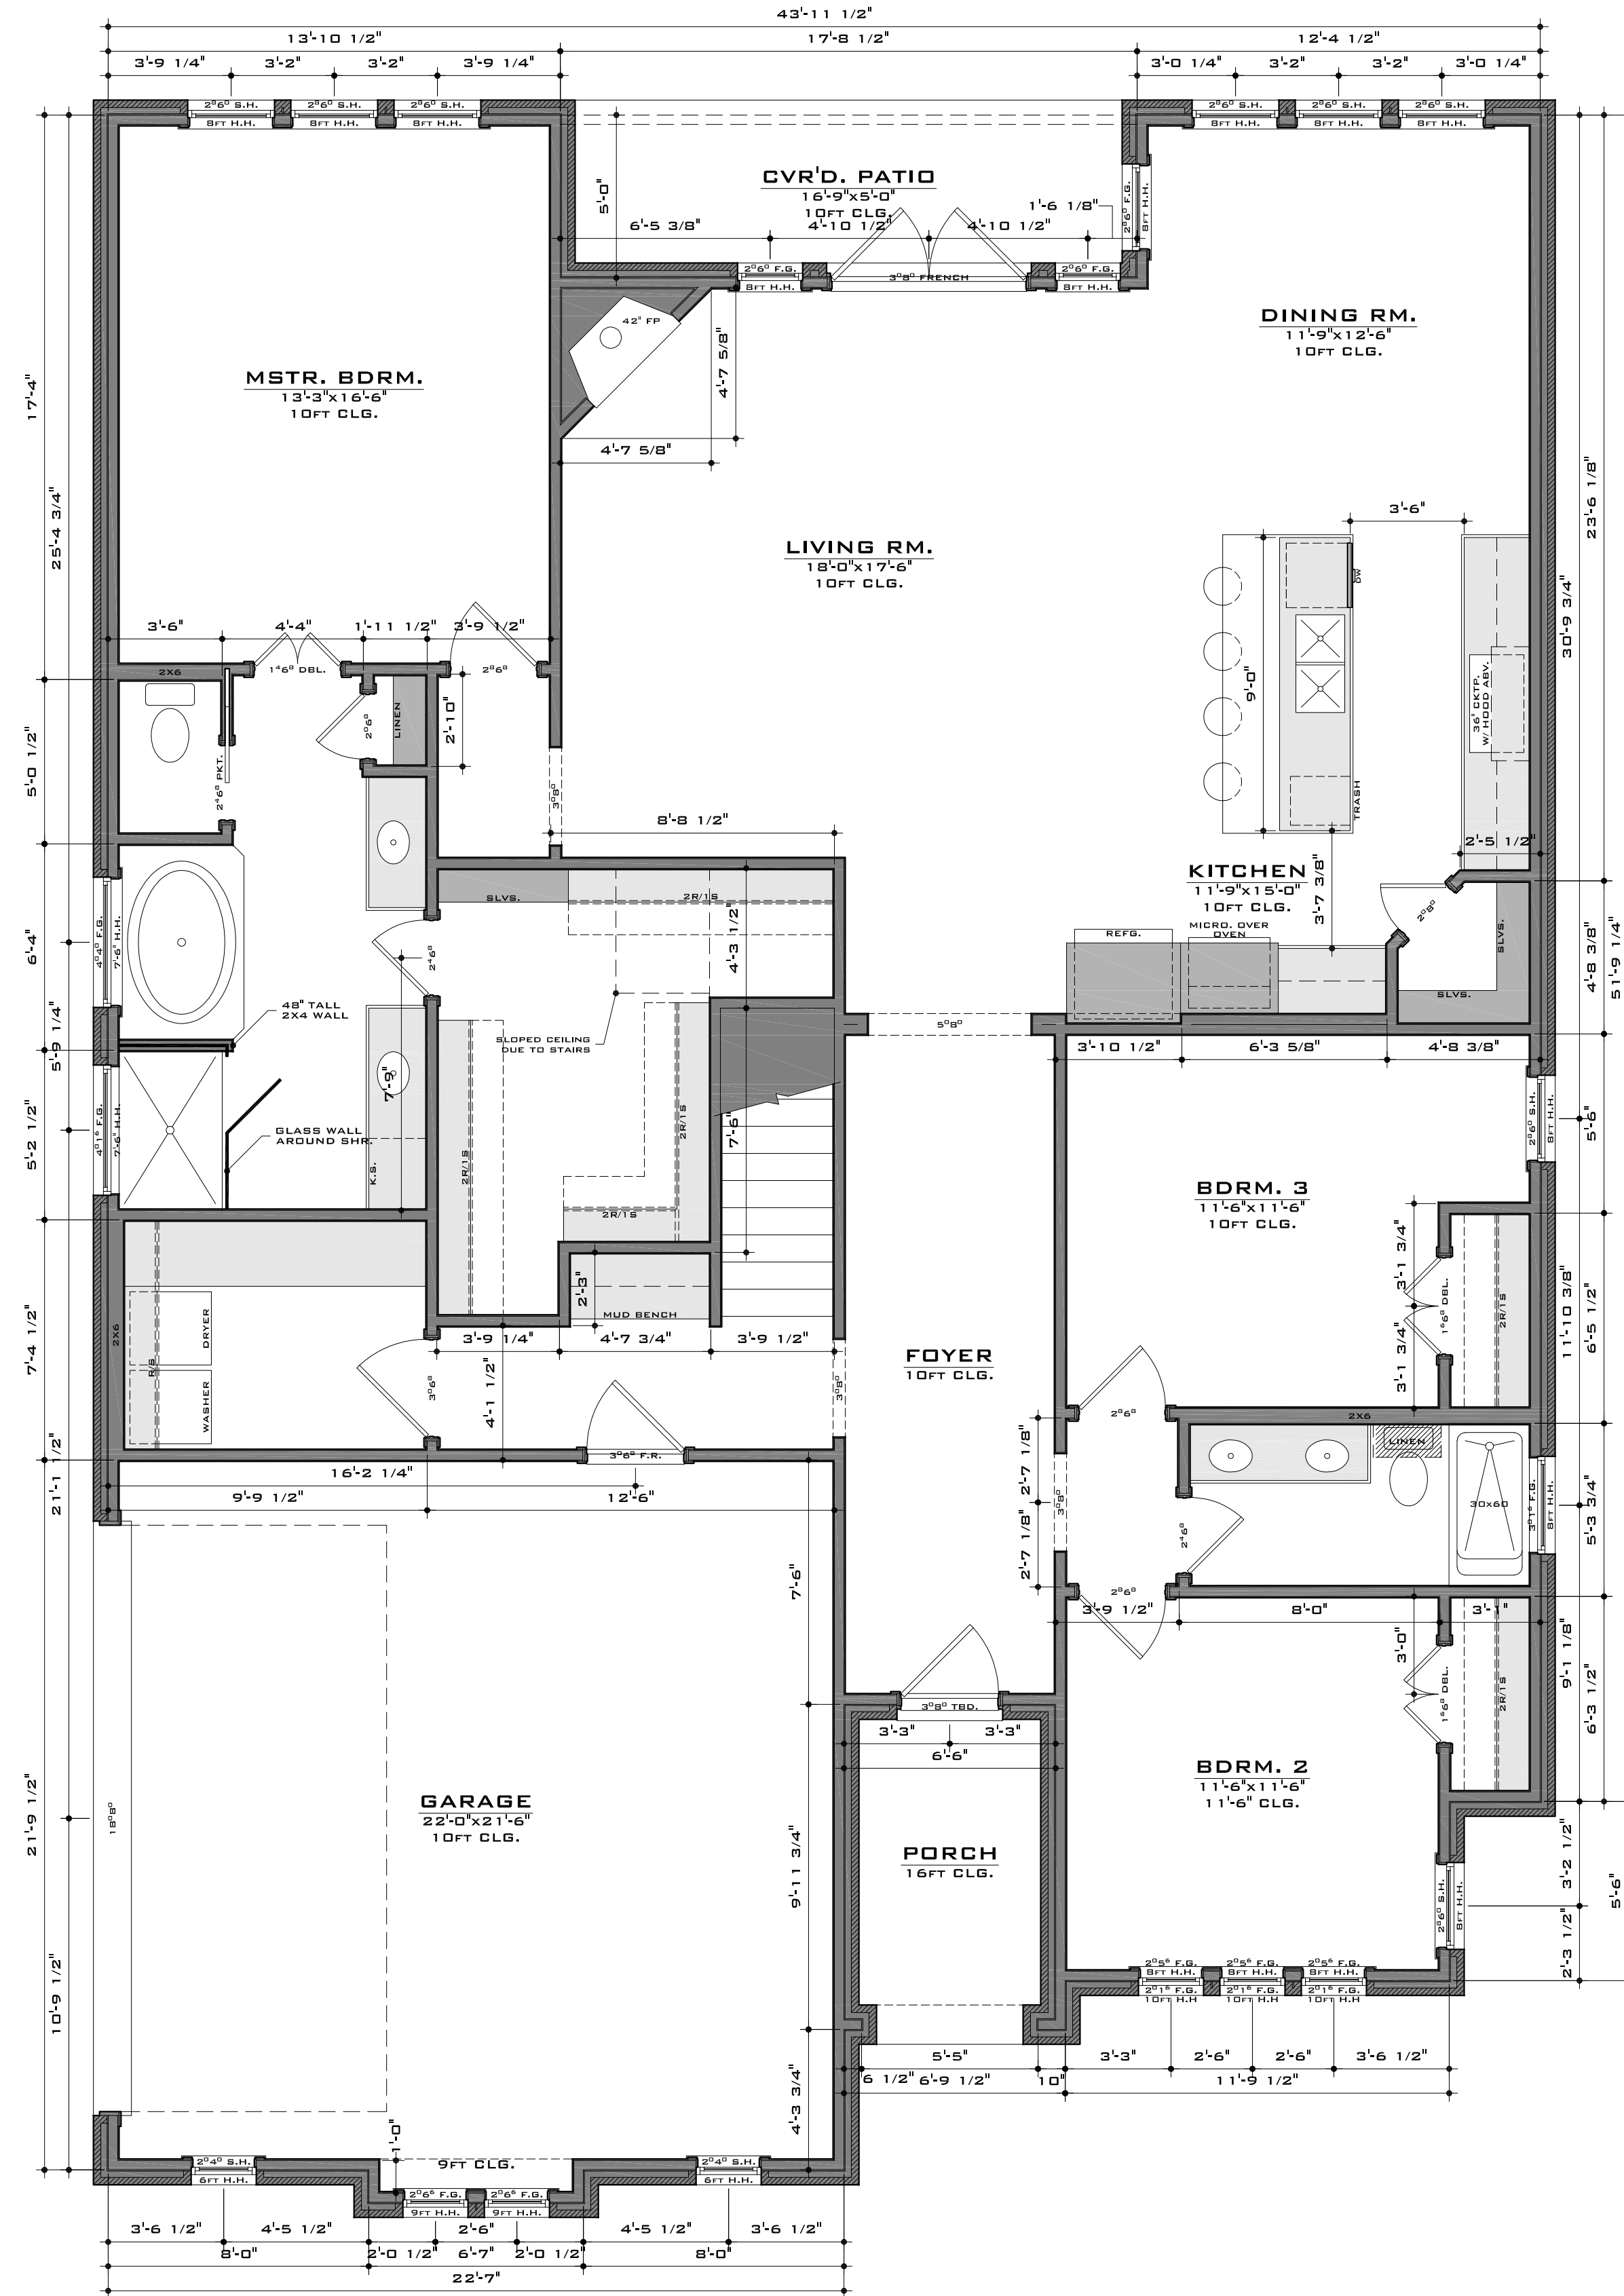

**DATE:** 02-23-2022  
**SCALE:** 1/4" = 1'-0"  
**REVISIONS:**

**NOTES:**

**1 FLOOR PLANS**  
SCALE: 1/4"=1'-0"  
SEE COVER SHT. FOR ALL NOTES, LEGENDS & SCHD'S

**© 2022 KEVIN KROLL DESIGNS**  
ALL RIGHTS RESERVED. COPYRIGHT CONTENTS ARE NOT TO BE REPRODUCED IN ANY FORM WITHOUT THE WRITTEN PERMISSION OF KEVIN KROLL DESIGNS.  
**NOTE:** BUILDER SHALL ASSUME RESPONSIBILITY FOR ANY REQ'D ENGINEERING, MEANS & METHODS OF CONST. AND ALL CODE COMPLIANCE.

**SHEET**  
**A1**  
2 OF 7